




This drawing is the property of Stephen Craven Building Design and is not to be reproduced, stored in a retrieval system, or transmitted in any form or by any means, electronic, mechanical, photocopying, recording, or by any information storage and retrieval system, without the prior written permission of Stephen Craven Building Design Limited. Permission should not be granted in any form or by any means, electronic, mechanical, photocopying, recording, or by any information storage and retrieval system, without the prior written permission of Stephen Craven Building Design Limited. Permission should not be granted in any form or by any means, electronic, mechanical, photocopying, recording, or by any information storage and retrieval system, without the prior written permission of Stephen Craven Building Design Limited.

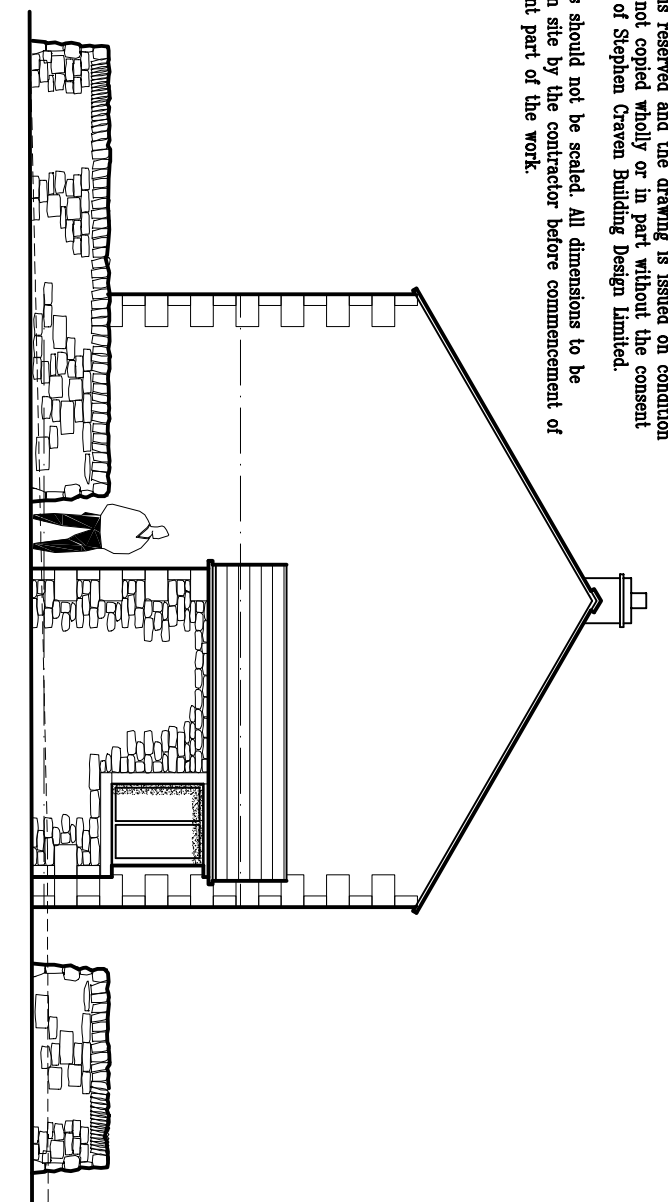


North East Elevation No 1

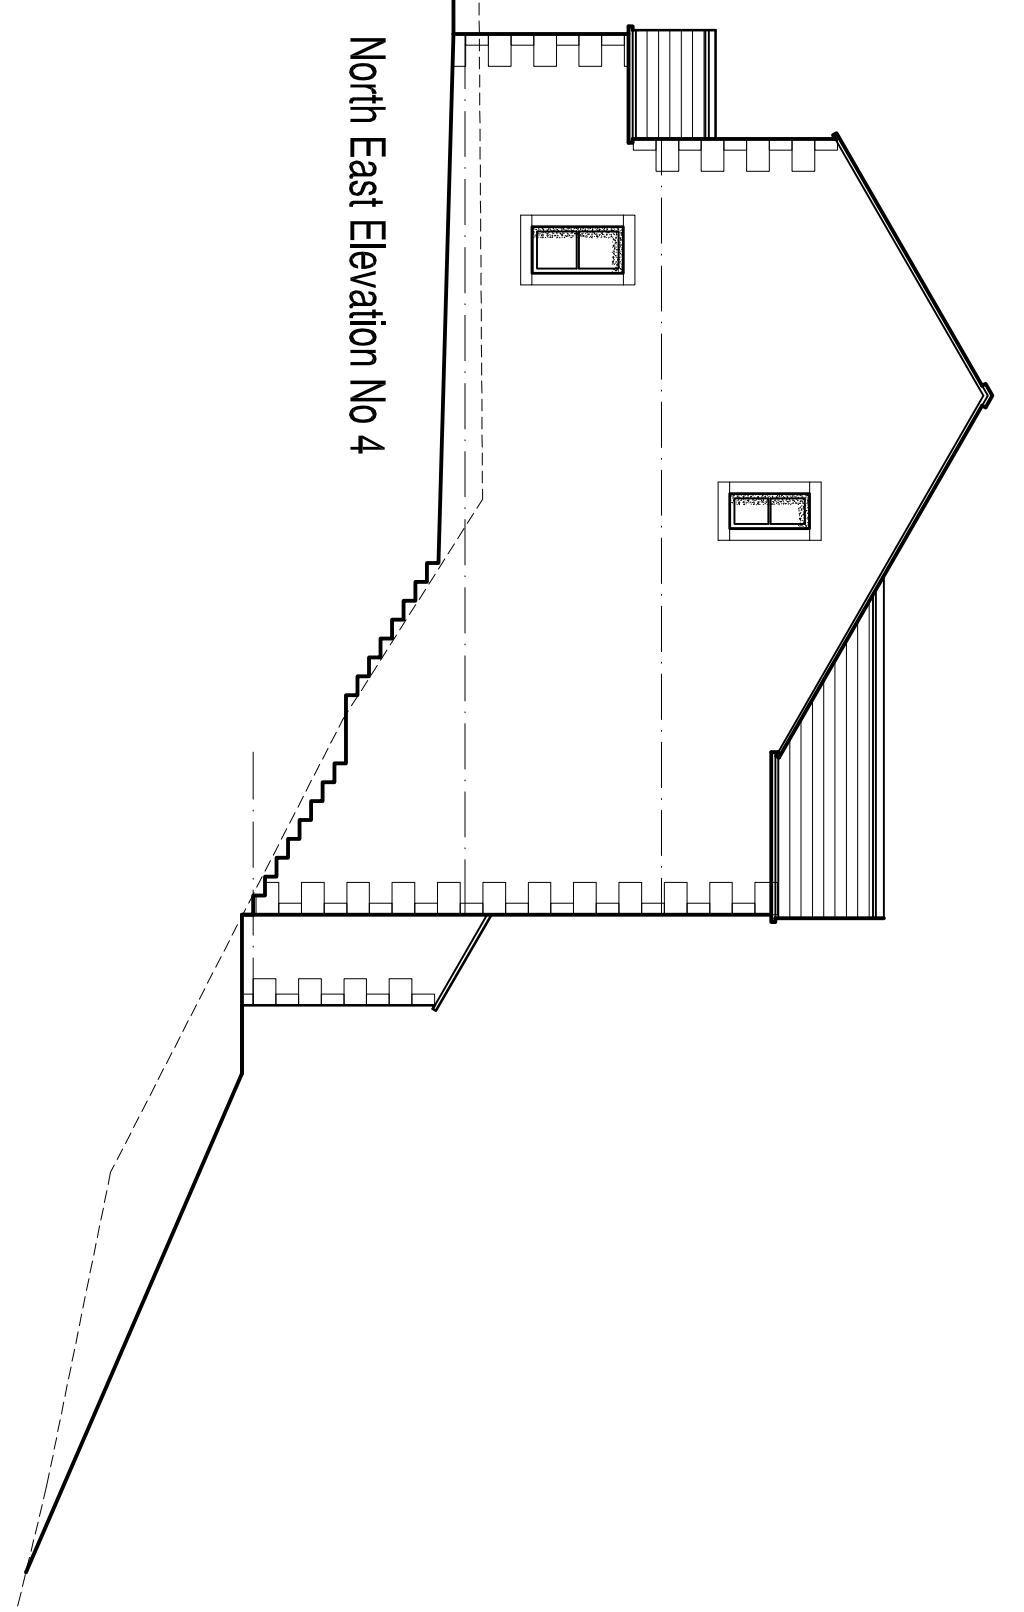


North East Elevation No 4

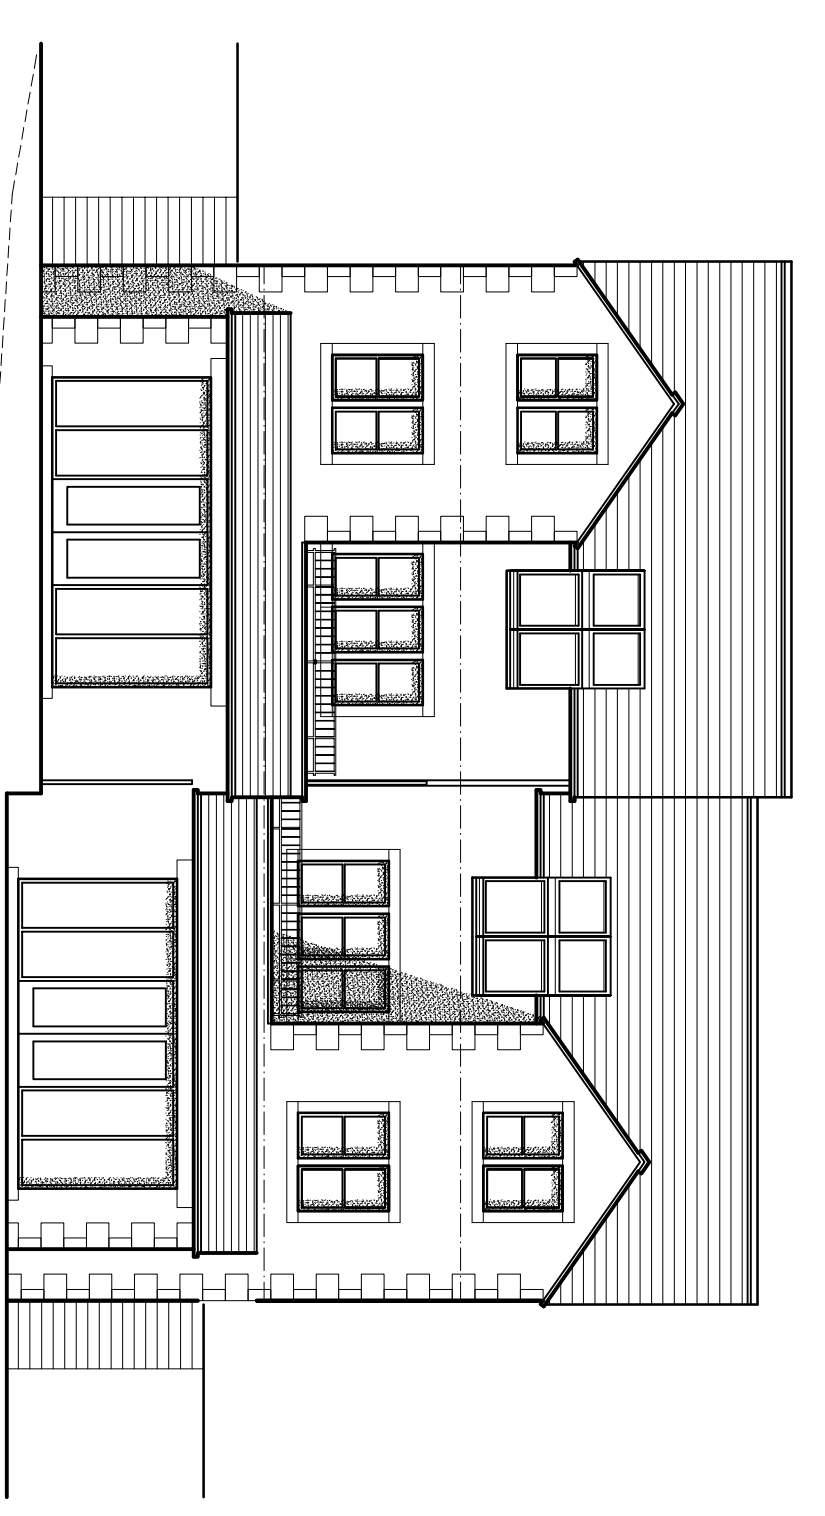


North West Elevation No's 3 & 4

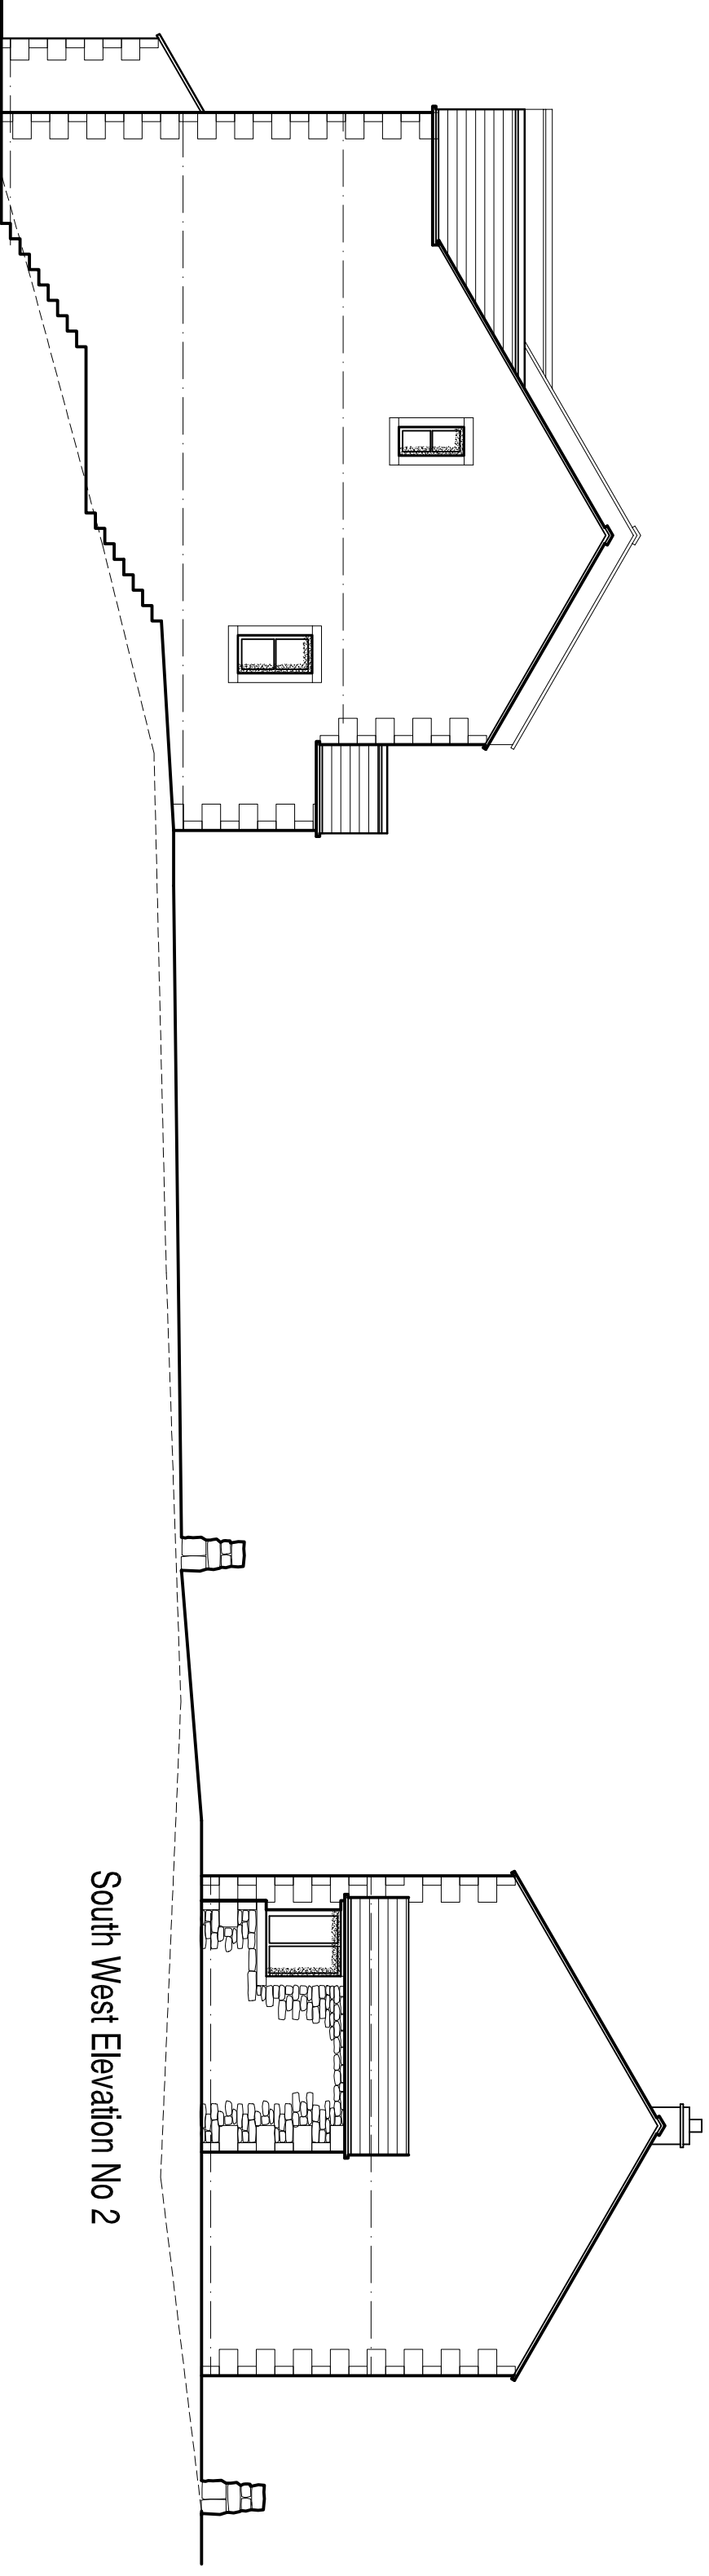


South West Elevation No 2

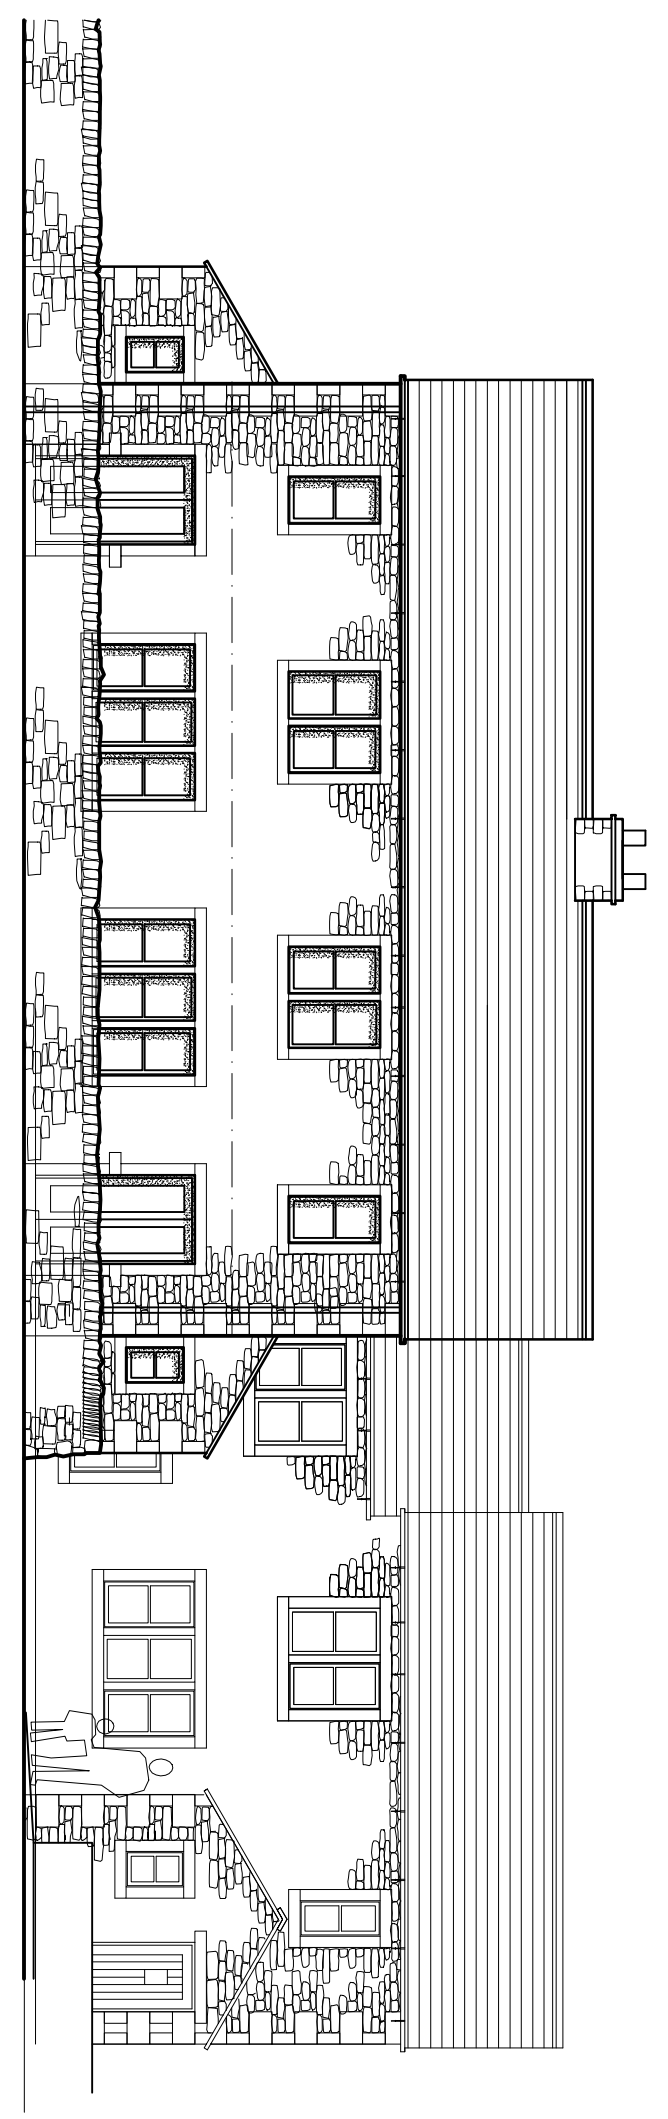


South East Elevation No's 1 & 2

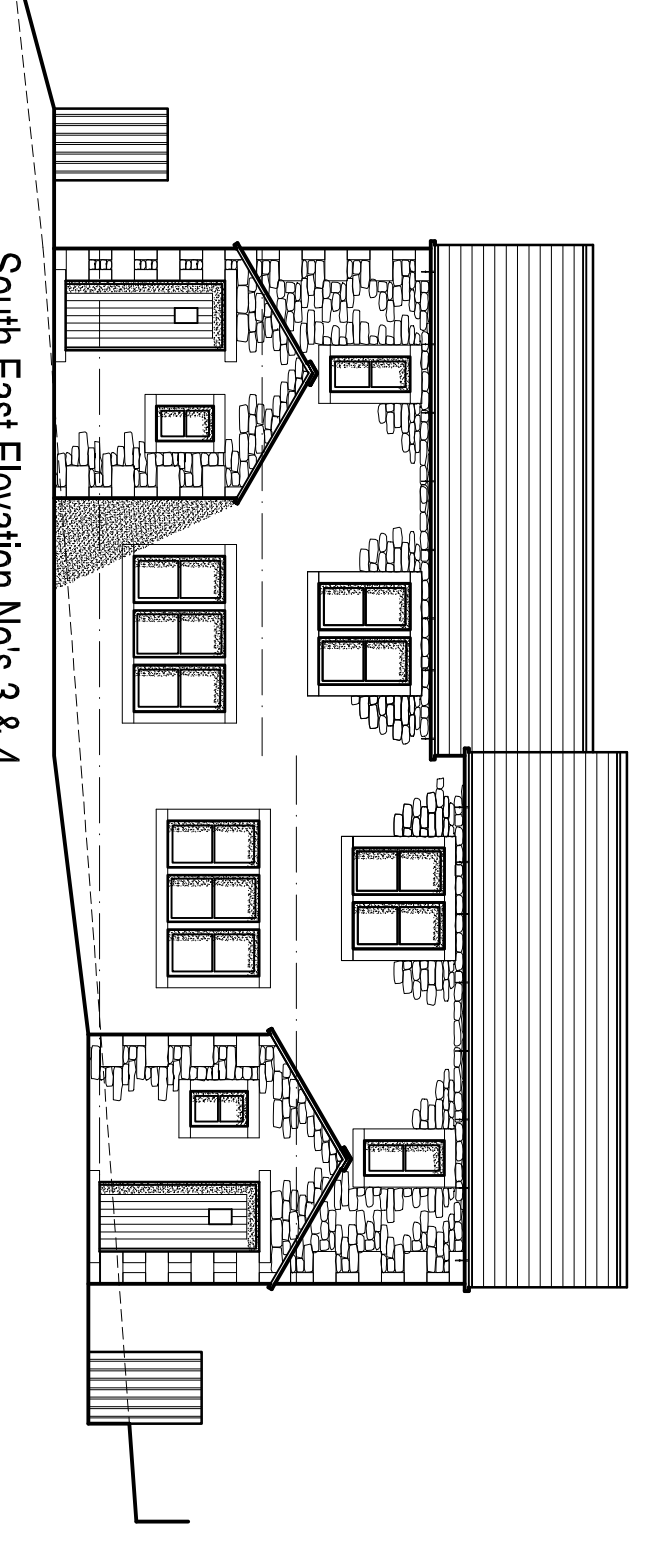


South East Elevation No's 3 & 4

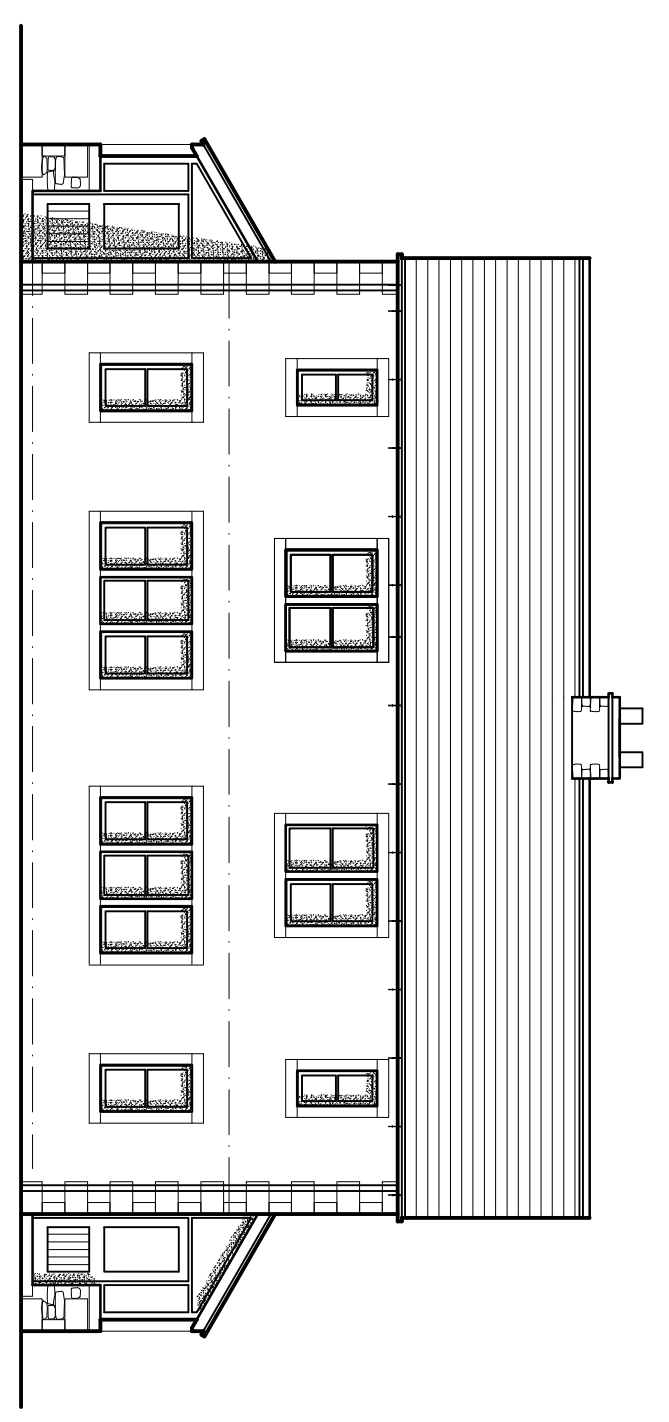

North West Elevation No's 1 & 2

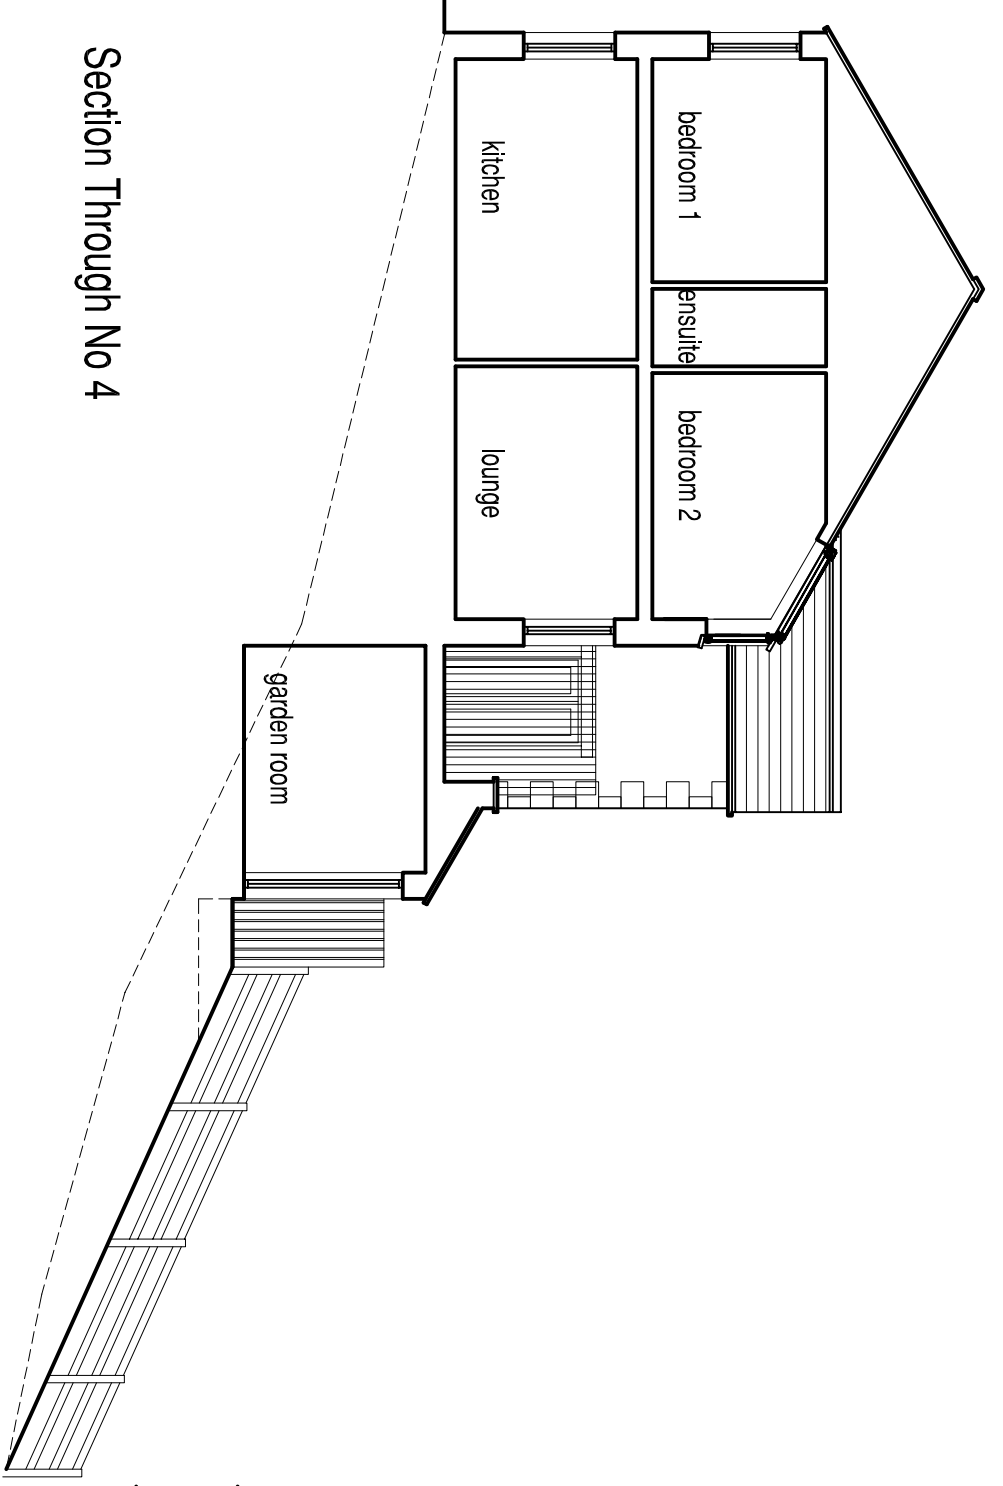

Section Through No 4

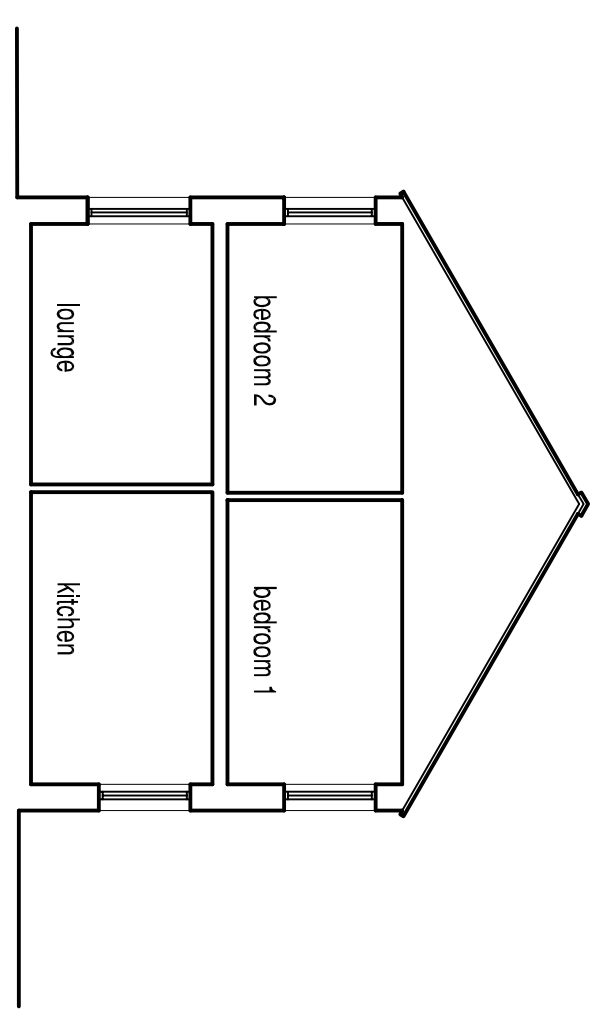

Section Thro' 1 & 2

Stephen Craven Building Design

Chartered Architectural Technologist and
Building Design Consultant

Tipperthwaite Barn Paley Green Lane
Giggleswick Settle BD24 0DZ
Tel 01729 824754 Mobile 07763 766702
E-Mail stephen.craven@hscdh.co.uk

job: Proposed Housing Development
Clarrick Terrace
Ingleton

client: GI Hopley Ltd

drawing: Detail Design
Proposed Elevations

scale: 1:100

job no: 29/2007

date: 06/08

drawn: smc

drawing no: 11

rev: A