




This drawing is the property of Stephen Craven Building Design Limited.
Copyright is reserved and the drawing is issued on condition that it is not copied wholly or in part without the consent in writing of Stephen Craven Building Design Limited.
Dimensions should not be scaled. All dimensions to be checked on site by the contractor before commencement of the relevant part of the work.

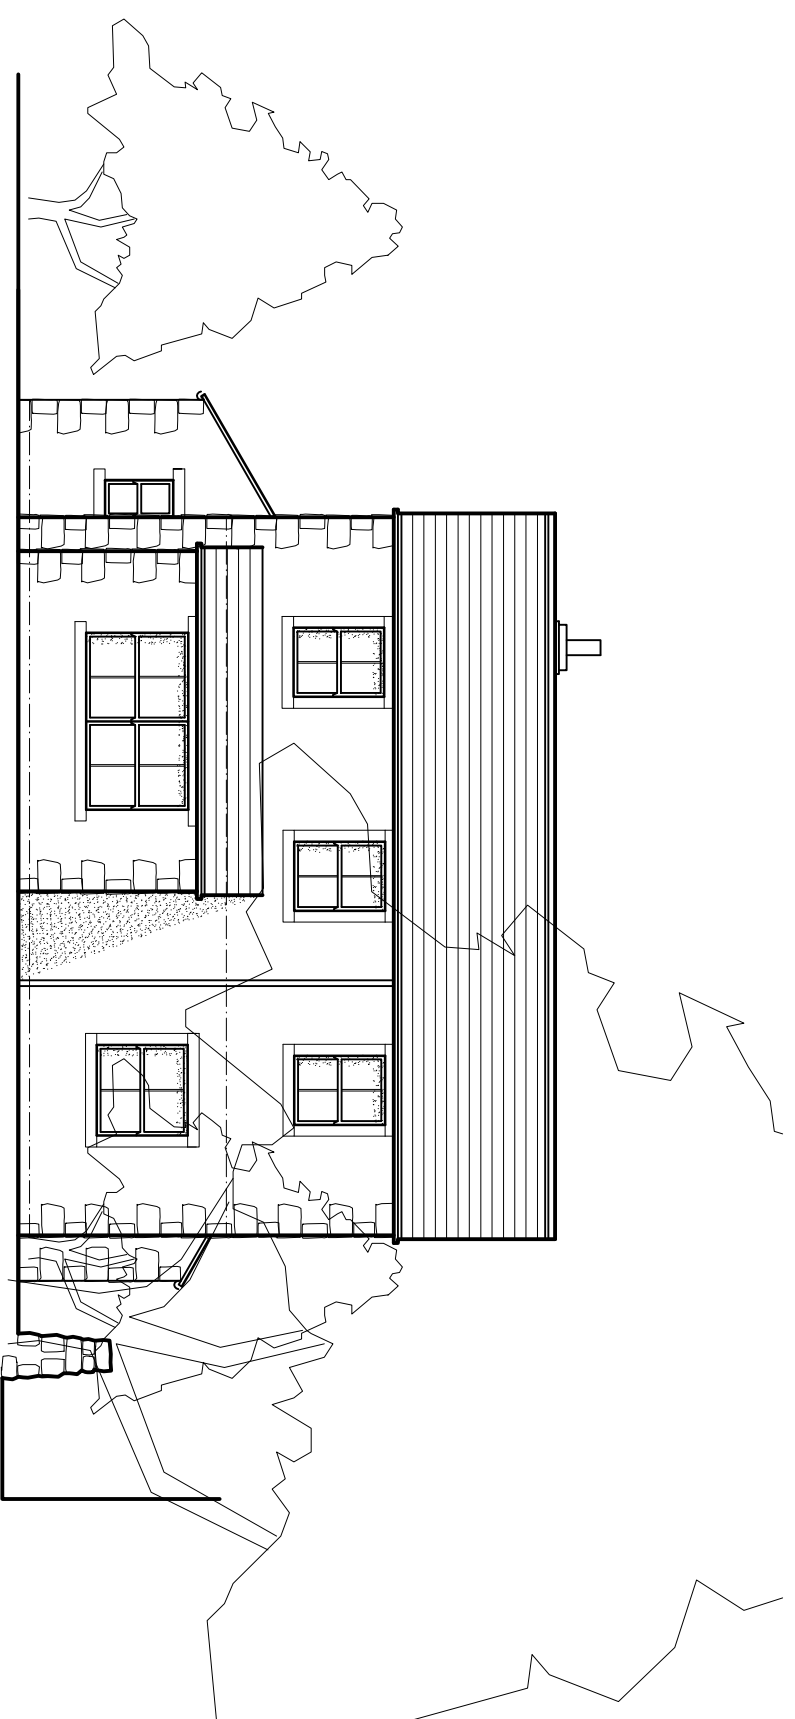


East Elevation

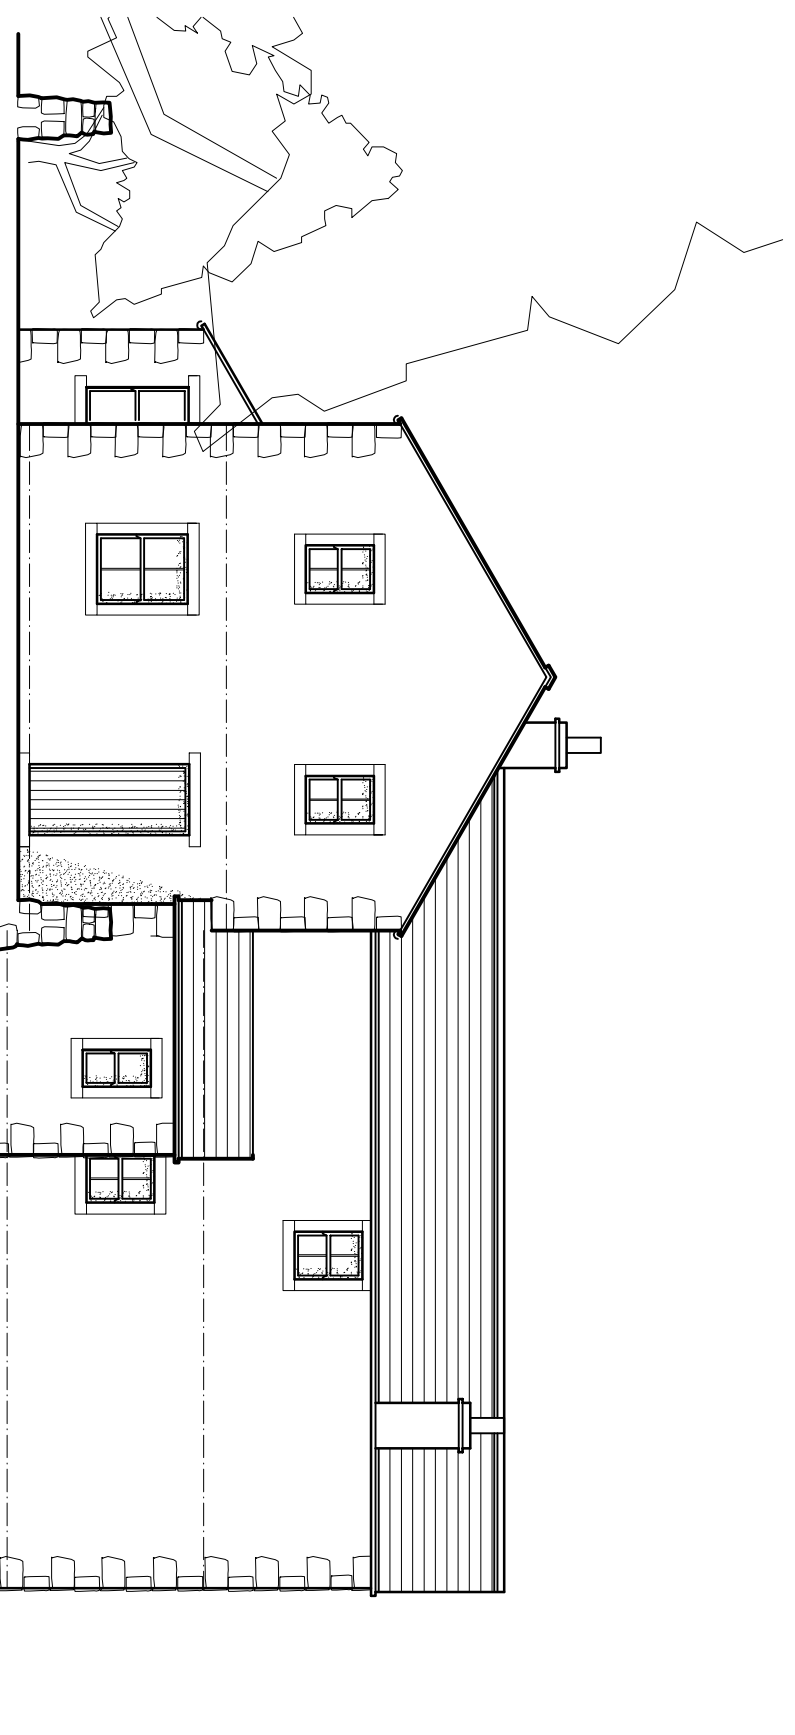

North Elevation

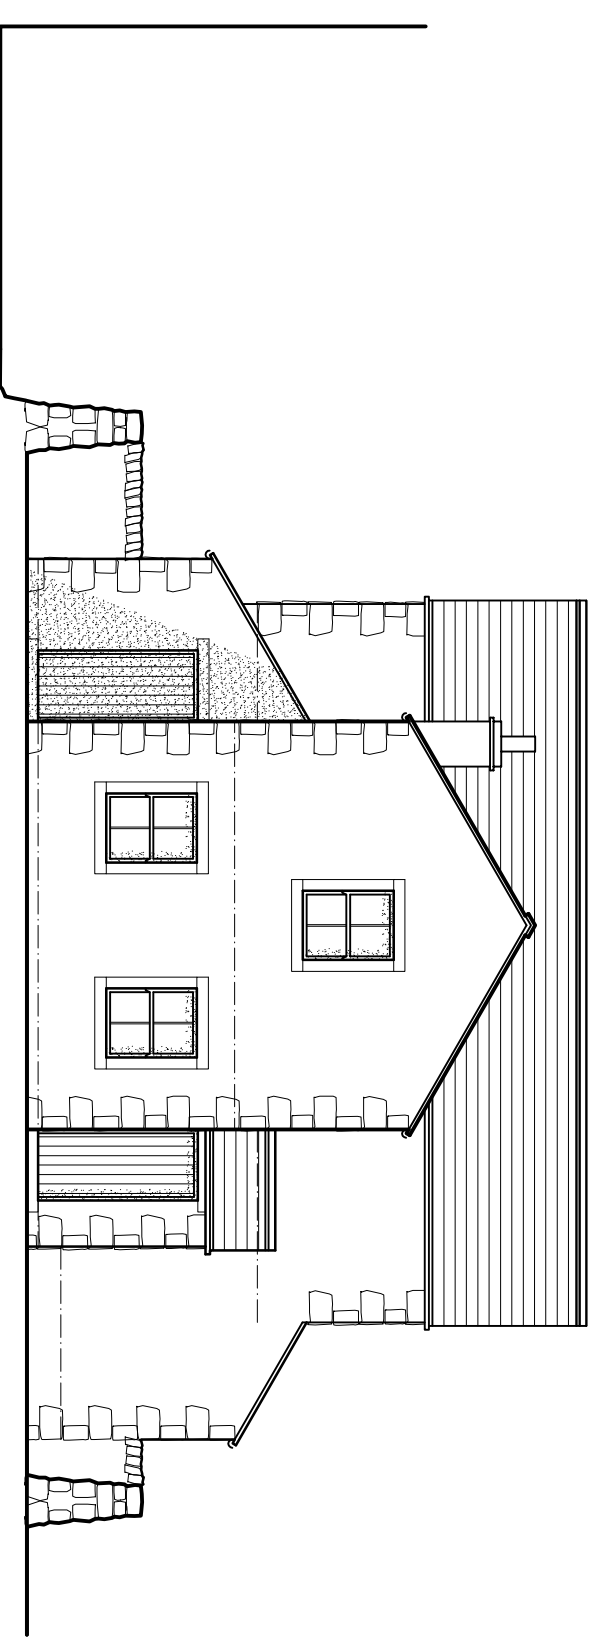

West Elevation

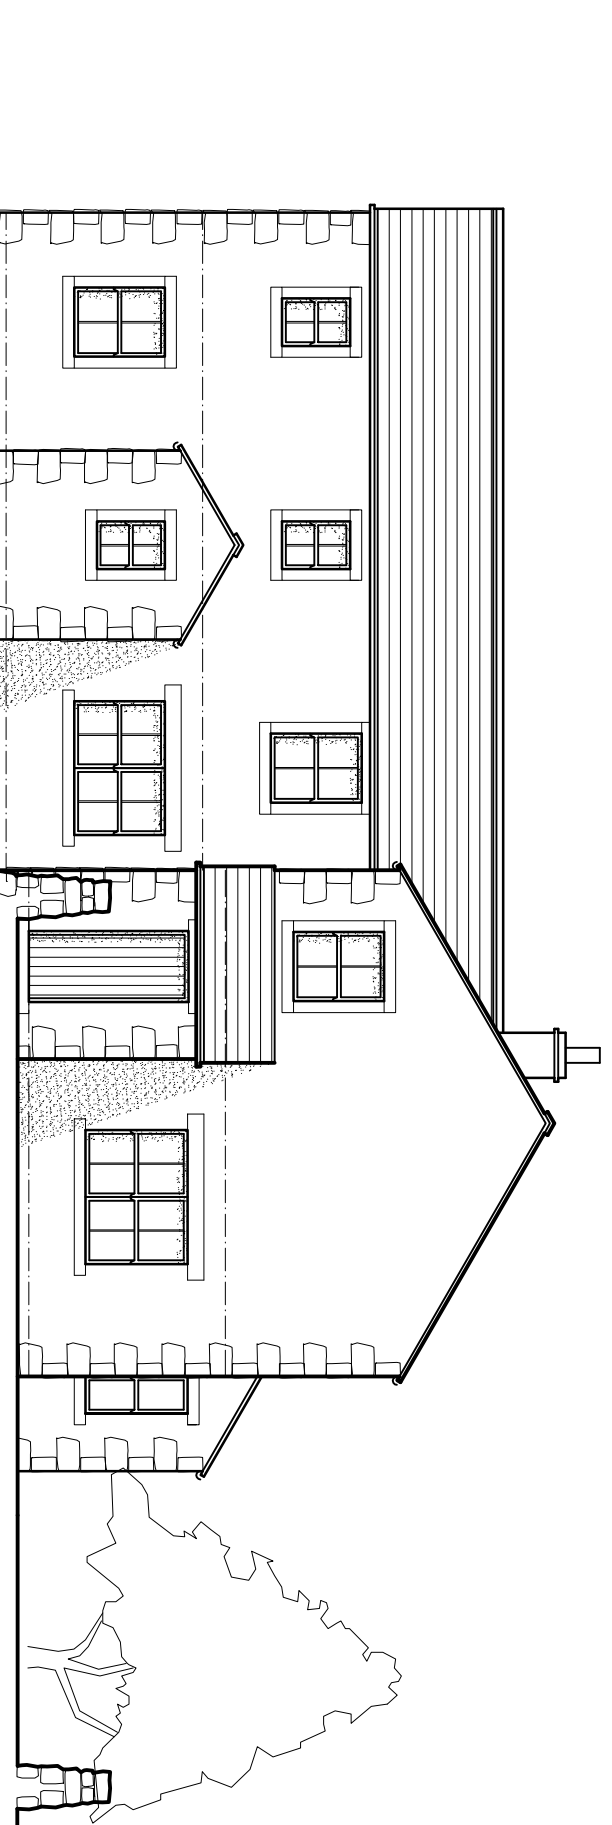

South Elevation

Stephen Craven Building Design

Chartered Architectural Technologist and
Building Design Consultant

Tipperthwaite Barn Paley Green Lane
Giggleswick Settle BD24 0DZ
Tel 01729 824754 Mobile 07763 766702
E-Mail stephen.craven@tiscali.co.uk

job: Proposed Housing Development
College Croft
Rathmell
Settle

drawing:

Detail Design – Elevations
No's 3 & 4

scale: 1:100
date: 06/07
drawn: smc

job no: 25/2007
drawing no: 13
rev: