
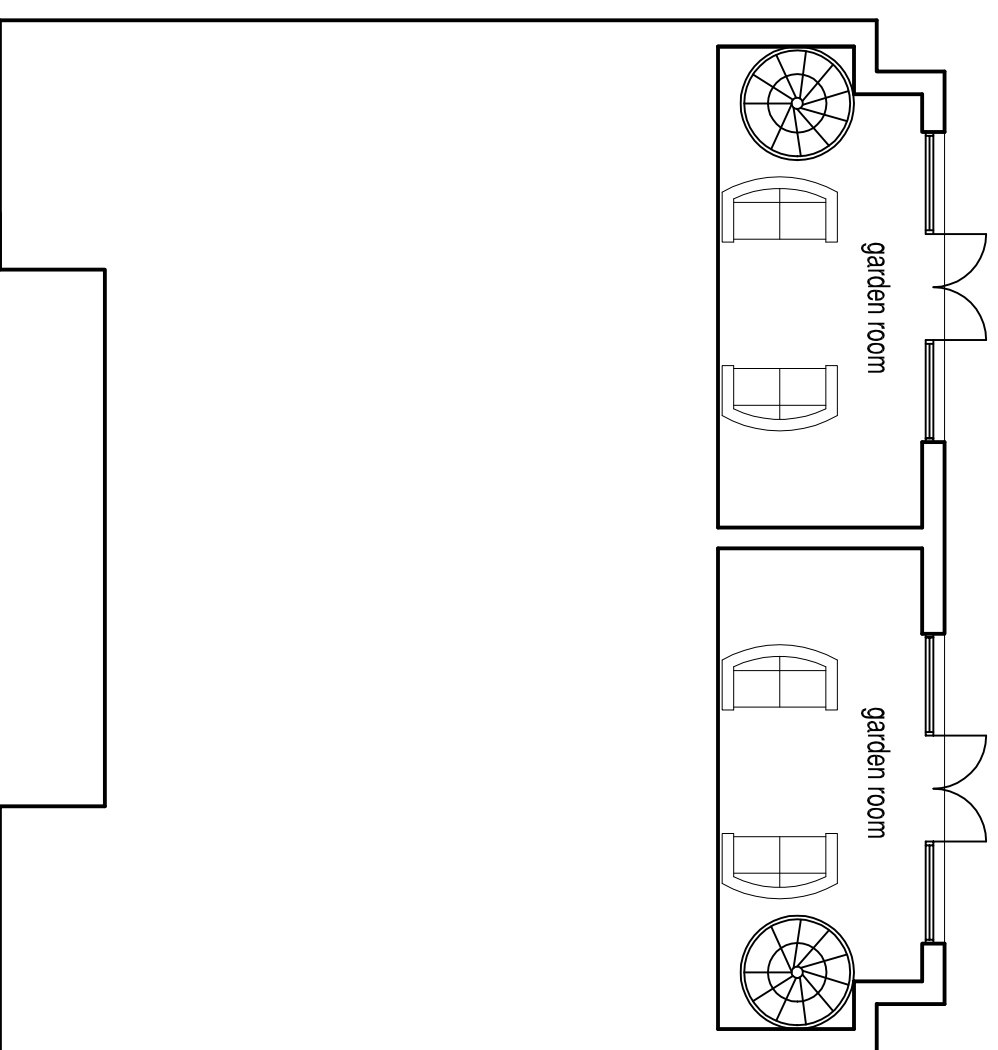
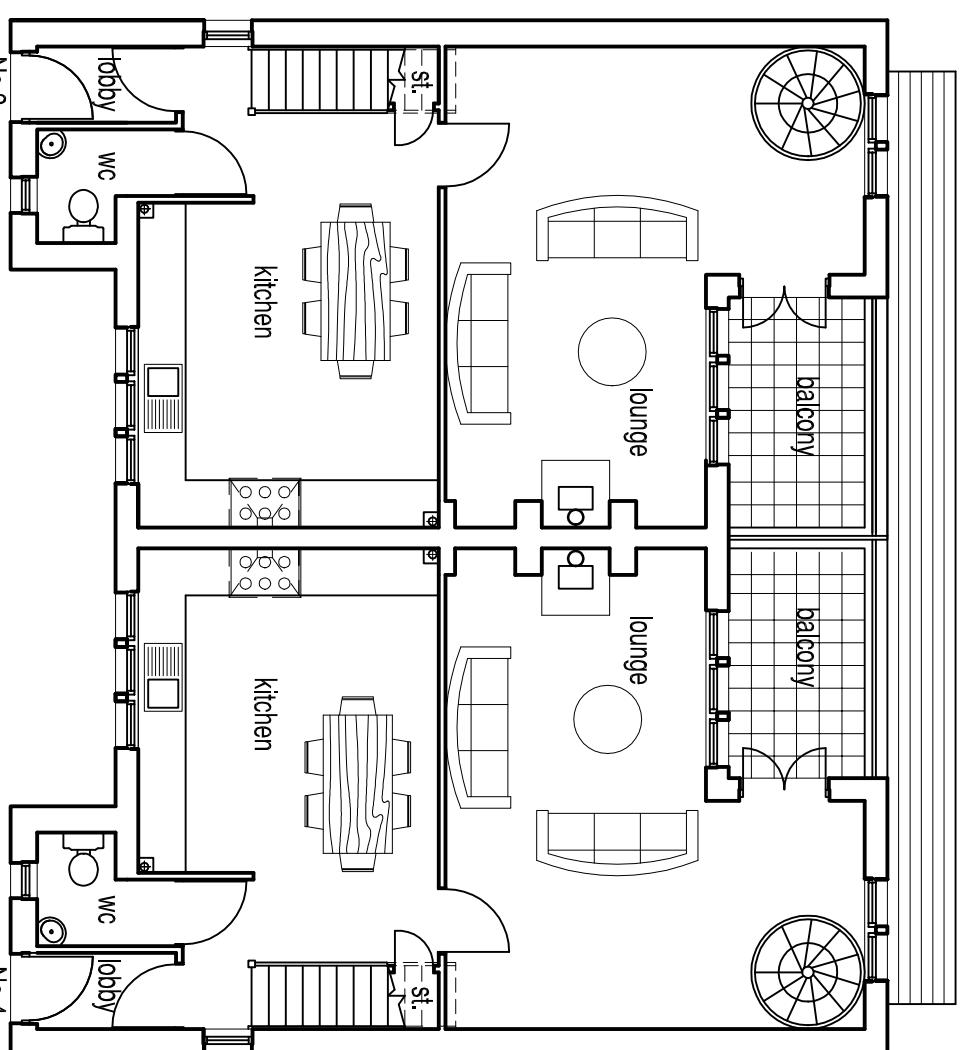
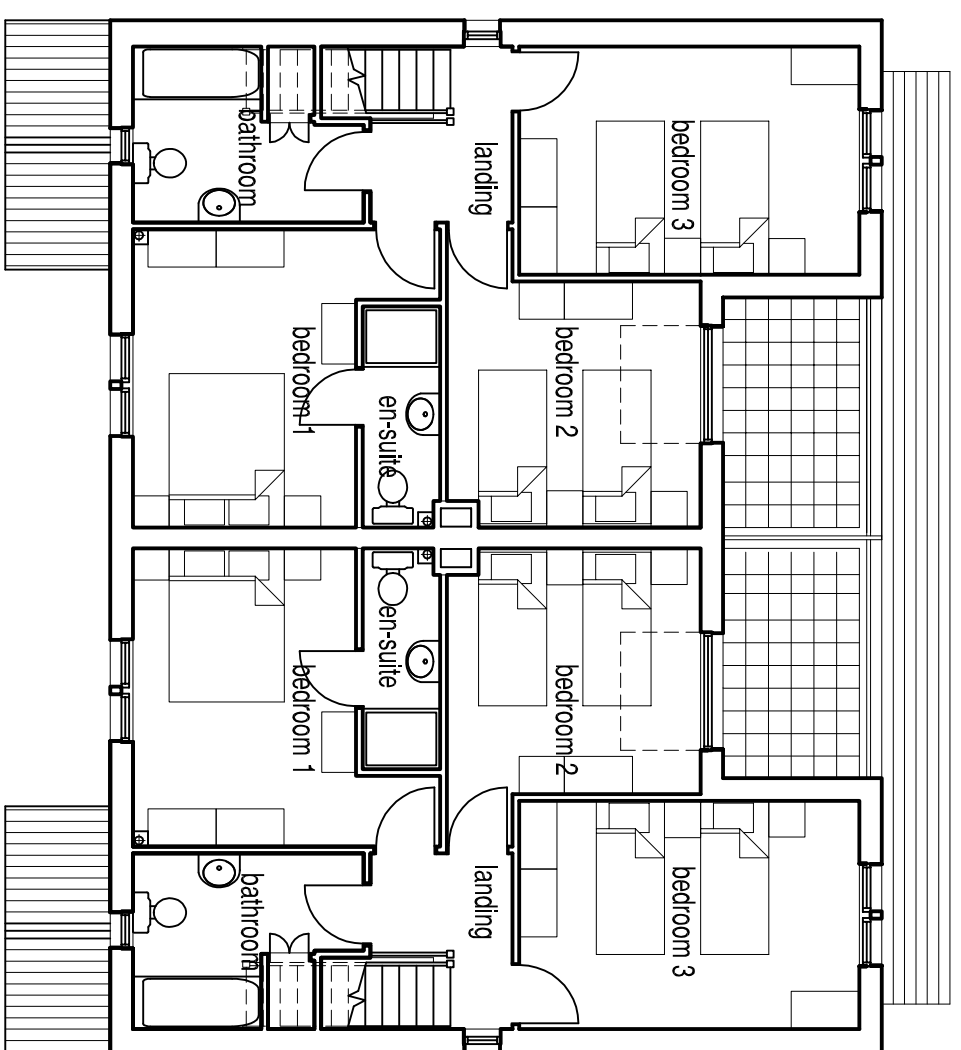
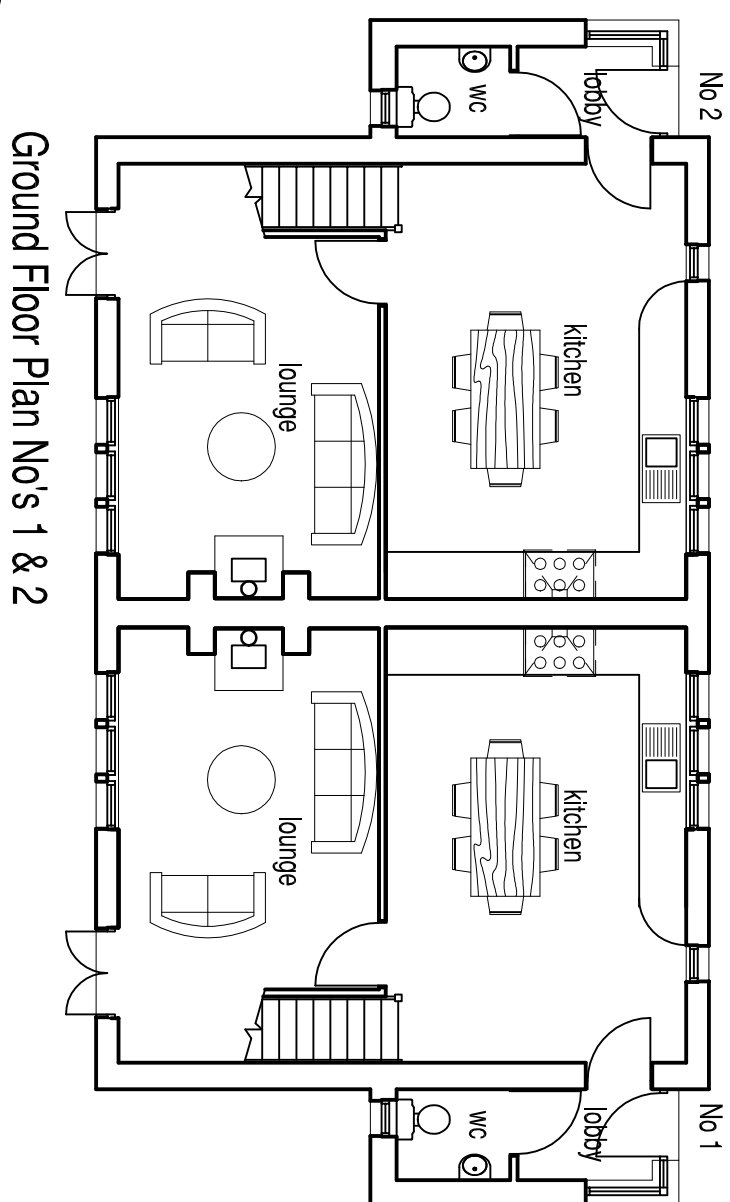
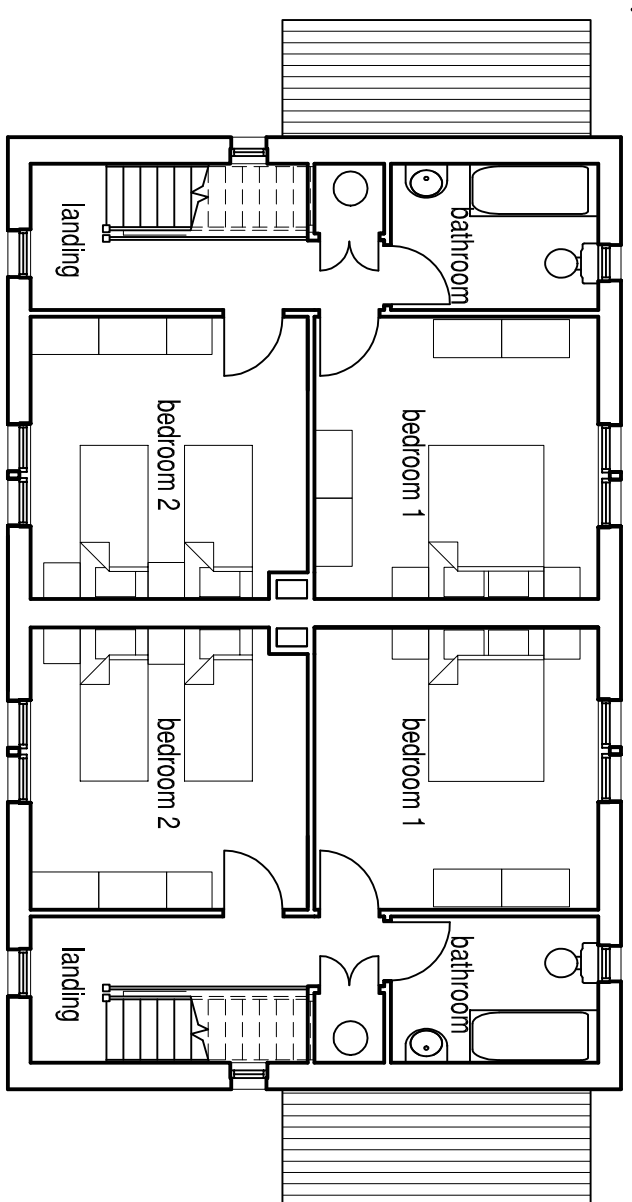


# Clarrick Terrace

# Healey Dene

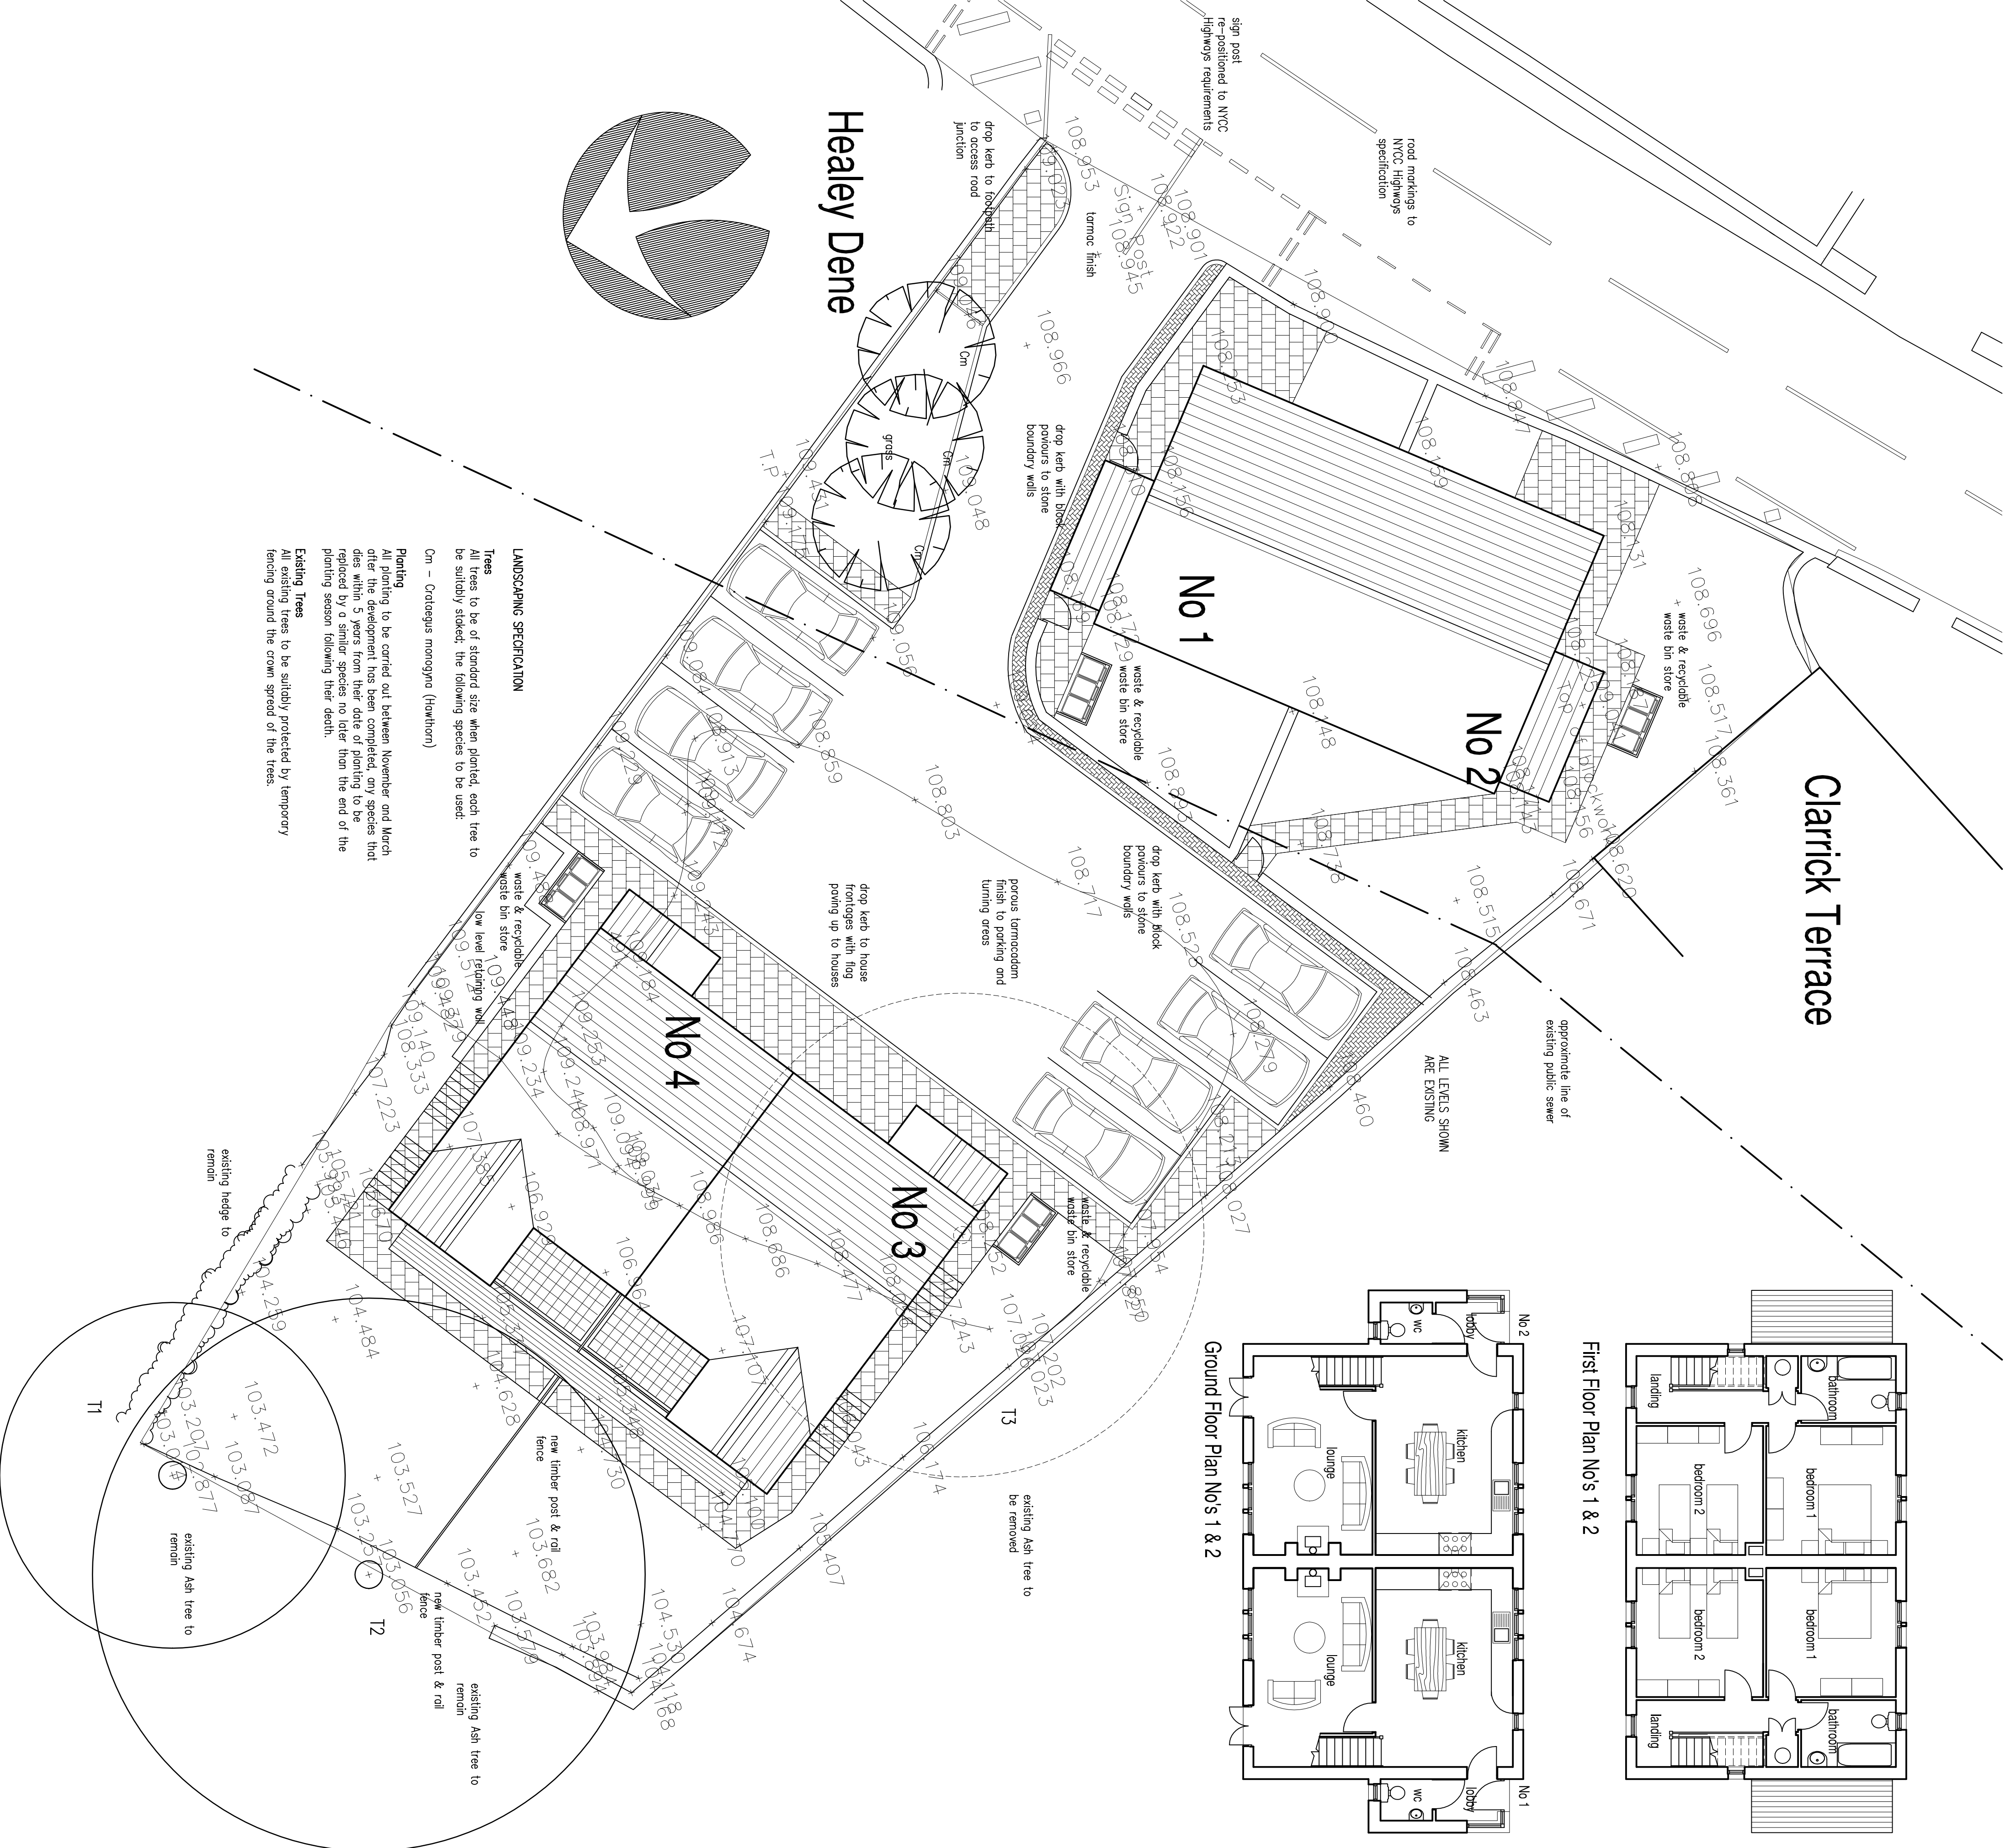

## Stephen Craven Building Design

Chartered Architectural Technologists and Building Design Consultant  
 Tipperthwaite Barn, Paley Green Lane  
 Giggleswick, Settle, BD24 0DZ  
 Tel 01729 824754 Mobile 07763 766702  
 E-Mail: stephen.craven@iscall.co.uk

**job:** Proposed Housing Development  
**client:** Clarrick Terrace Ingletton  
**drawing:** GI Hopley Ltd

**scale:** 1:100  
**date:** 06/08  
**job no.:** 29/2007  
**drawing no.:** 10  
**rev:** A

**LANDSCAPING SPECIFICATION**  
 Trees  
 All trees to be of standard size when planted, each tree to be suitably staked. The following species to be used:  
 Cm – Crataegus monogyna (Hawthorn)

**Planting**  

**Existing Trees**  
 All existing trees to be suitably protected by temporary fencing around the crown spread of the trees.

